
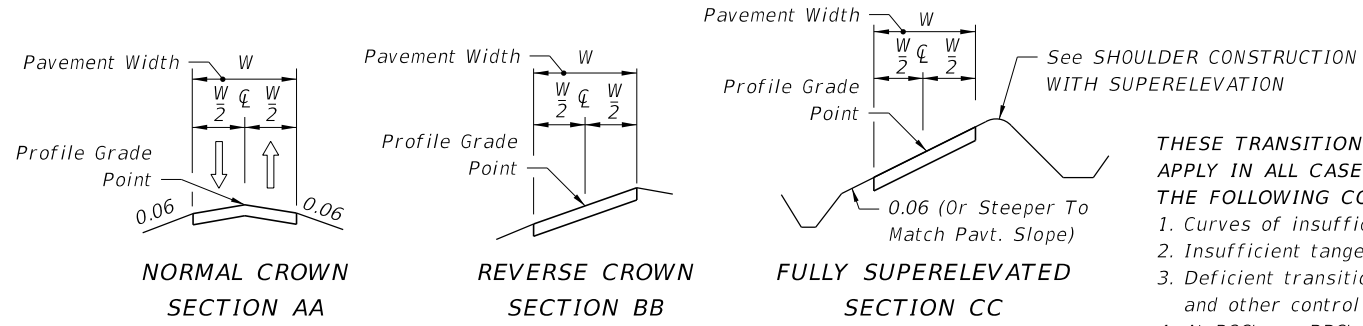


SLOPE RATIOS FOR SUPERELEVATION TRANSITIONS

NUMBER OF LANES IN ONE DIRECTION	DESIGN SPEED, MPH			
	25-40	45-50	55-60	65-70
	1 : d			
1 Lane & 2 Lane	1:175	1:200	1:225	1:250
3 Lane	--	1:160	1:180	1:200
4 Lane or More	--	1:170	1:170	1:190

The length of superlevation transition is to be determined by the relative slope between the travel way edge of pavement and the profile grade, except that the minimum length of transition shall be 100 ft.


* Short Vertical Curves Are To Be Used On Construction To Avoid Angular Breaks In Edge Profiles

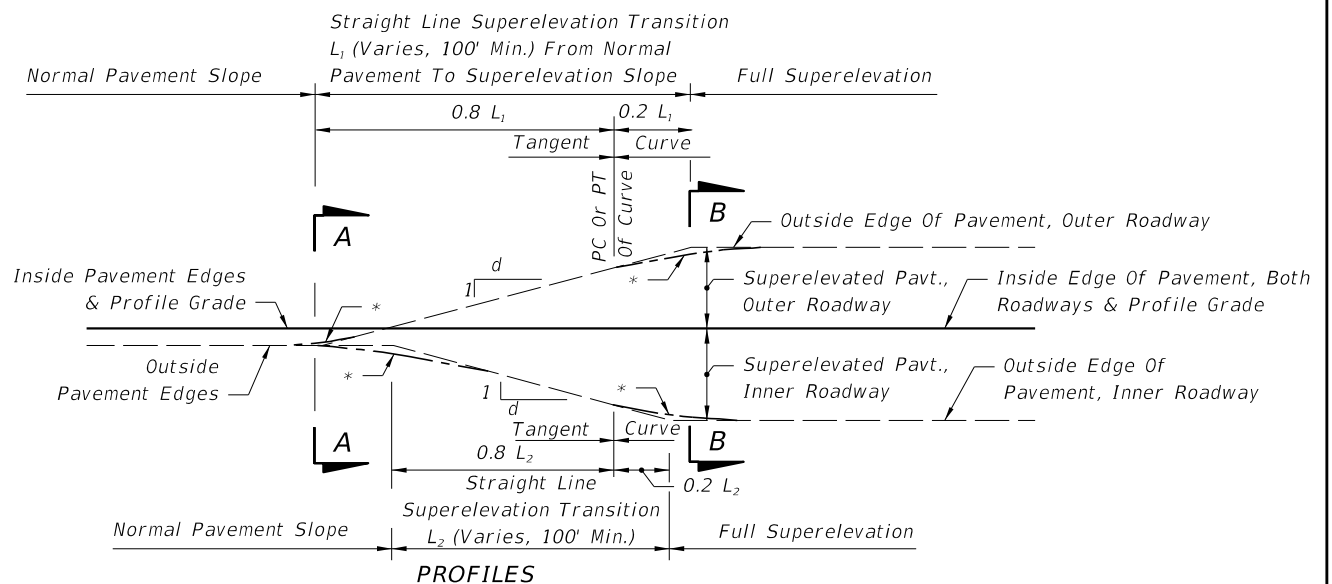

2-LANE, 4-LANE OR 6-LANE PAVEMENT, NO MEDIAN

- THESE TRANSITION DETAILS ARE TO APPLY IN ALL CASES, EXCEPT UNDER THE FOLLOWING CONDITIONS:
1. Curves of insufficient length.
 2. Insufficient tangent length between curves.
 3. Deficient transition distance between a curve and other control point(s).
 4. At PCC's or PRC's (Runoff rates are applicable).


Transitions for these exceptions are to be as detailed in the plans.

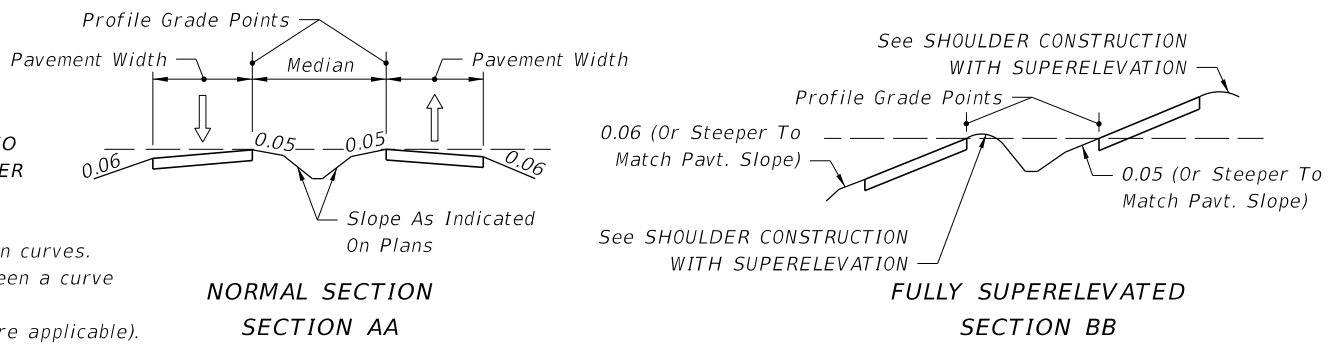

2-LANE, 4-LANE OR 6-LANE PAVEMENT WITH MEDIAN


SUPERELEVATION TRANSITIONS

SYMBOL:

 


NOTES:

1. These details apply to both paved and grassed shoulders. For median shoulders use 0.05 in lieu of 0.06.
2. **SHOULDER ON HIGH SIDE:** A shoulder slope of 0.06 downward from the edge of travel way will be maintained until a 0.07 break in slope at the pavement edge is reached due to superelevation of the pavement. As the pavement superelevation increases, the 0.07 break in slope will be maintained and the shoulder flattened until the shoulder slope reaches the minimum of 0.02 downward from the edge of travel way. Any further increase in pavement superelevation will necessitate sloping the inside half of the shoulder toward the travel way and the outer half outward, both at 0.02 for superelevations 0.06-0.09 and both at 0.03 for superelevation 0.10. For shoulders with paved widths 5 feet or less see Special Shoulder Break Over Details on Sheet 2 of 2.
3. **SHOULDER ON LOW SIDE:** Maintain 0.06 cross slope across shoulder until pavement cross slope reaches 0.06. For pavement cross slopes greater than 0.06, shoulder to have same slope as pavement. See SHOULDER SLOPES ON SUPERELEVATION SECTION (Sheet 2).

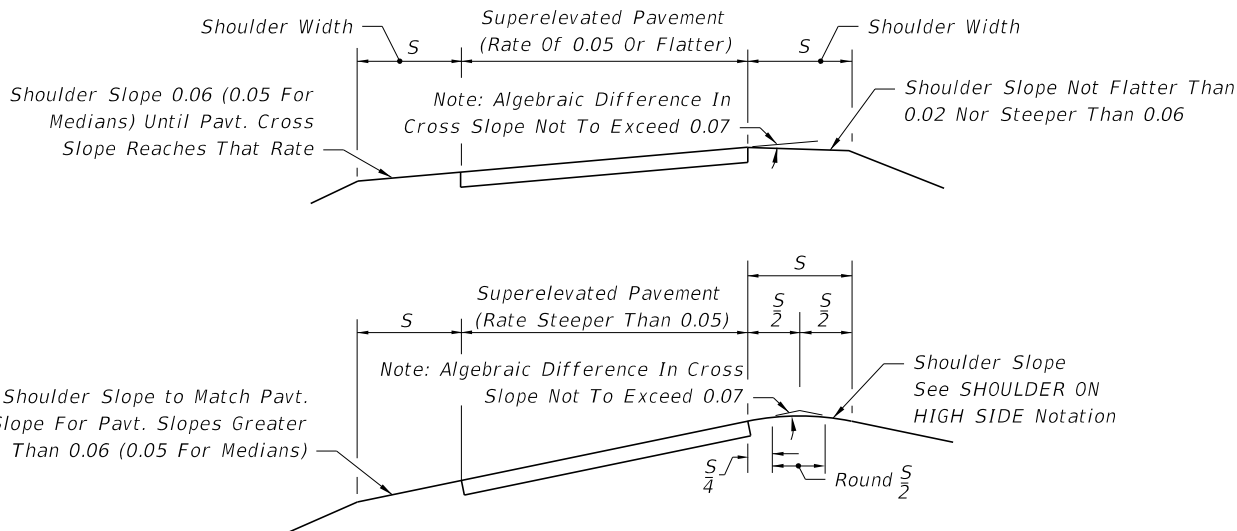

SHOULDER CONSTRUCTION WITH SUPERELEVATION

9/21/2021 12:08:59 PM

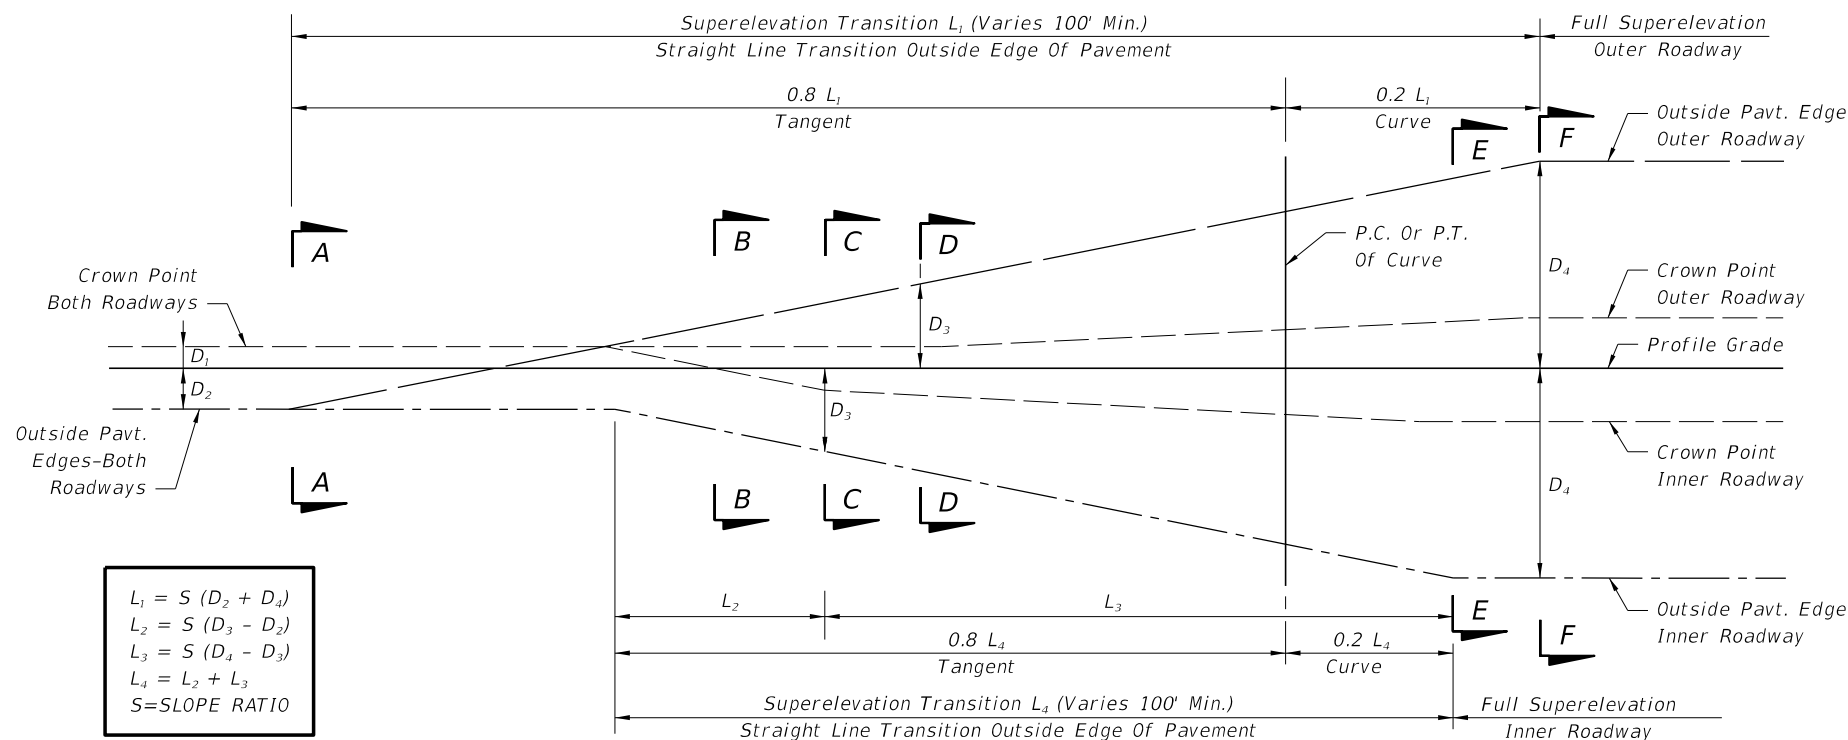


$$L_1 = S (D_2 + D_4)$$

$$L_2 = S (D_3 - D_2)$$


$$L_3 = S (D_4 - D_3)$$

$$L_4 = L_2 + L_3$$


$$S = \text{SLOPE RATIO}$$

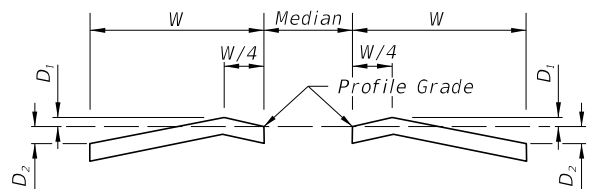


SECTION A-A
NORMAL CROWNED SECTION

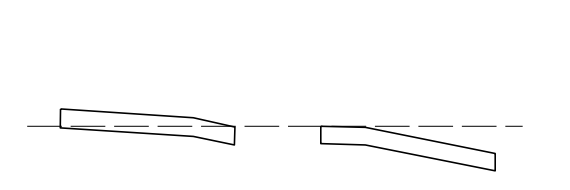


SECTION B-B
SUPERELEVATION SECTION LT. & RT.

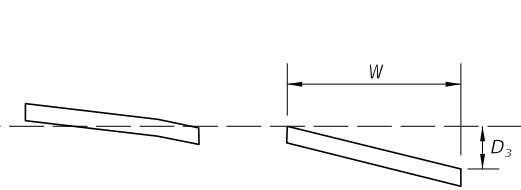


SECTION C-C
SUPERELEVATION SECTION LT.
PLANE INCLINED SECTION RT.

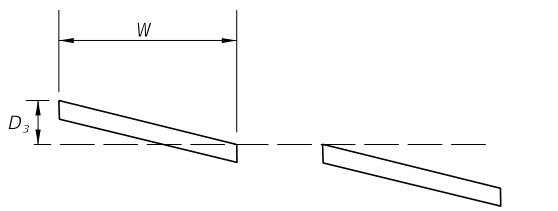

SECTION D-D
PLANE INCLINED SECTION LT.
SUPERELEVATION TRANSITION RT.


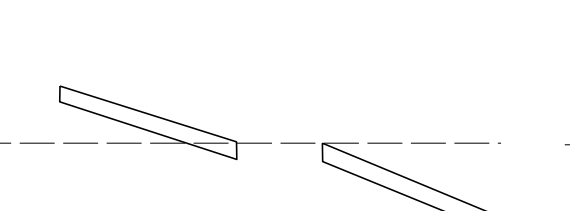


SECTION E-E
SUPERELEVATION TRANSITION LT.
FULL SUPERELEVATION RT.

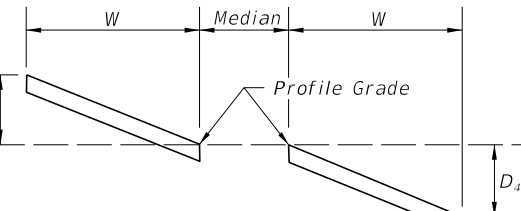


SECTION F-F
FULL SUPERELEVATION LT. & RT.


8-LANE PAVEMENT WITH TWO LANES SLOPED TO MEDIAN

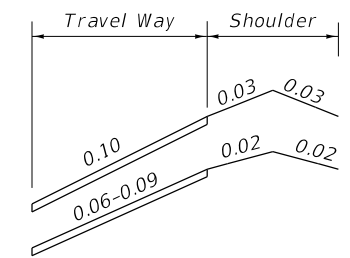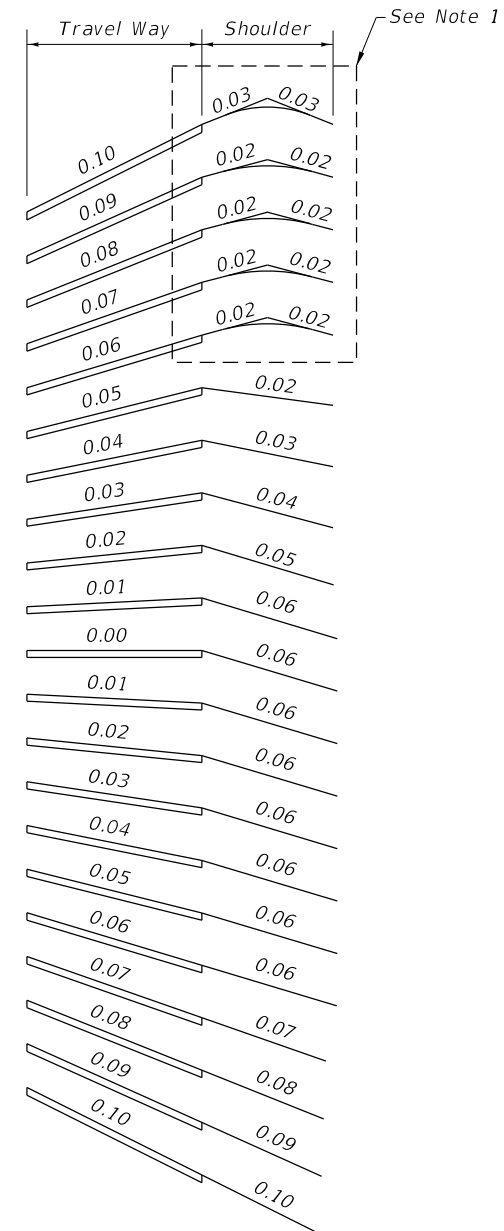

a) 12' AND 10' FULL WIDTH SHOULDERS WITH 5' OR LESS PAVED WIDTHS,
b) 8' FULL WIDTH SHOULDERS WITH 4' OR LESS PAVED WIDTHS,

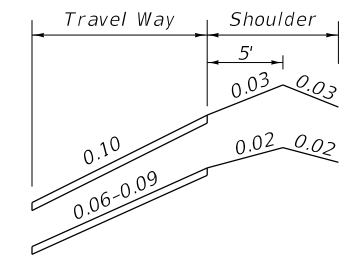

8' FULL WIDTH SHOULDER WITH 5' PAVED WIDTH

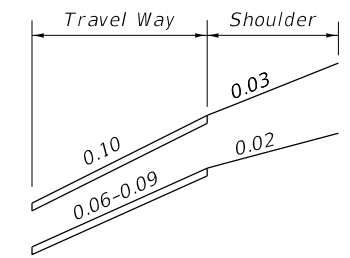

6' FULL WIDTH SHOULDER WITH 5' OR LESS PAVED WIDTH

SPECIAL SHOULDER BREAK OVER DETAILS

SLOPES OF TRAVELED WAY AND ABUTTING SHOULDERS
SHOULDER SLOPES ON SUPERELEVATION SECTIONS

1. For shoulders with paved widths 5 feet or less see special shoulder break over details.
2. For Concrete pavement, the first 1'-0" of the outside shoulder is cast with the outside travel lane and will have the same cross slope as the outside lane. The shoulder break over will occur at the outside edge of the outside slab.

9/21/2021 12:09:01 PM

LAST REVISION 11/01/18	DESCRIPTION:
---------------------------	--------------