


**ALLOWABLE CONNECTION TYPES FOR MISCELLANEOUS ATTACHMENTS - SUBSTRUCTURES**

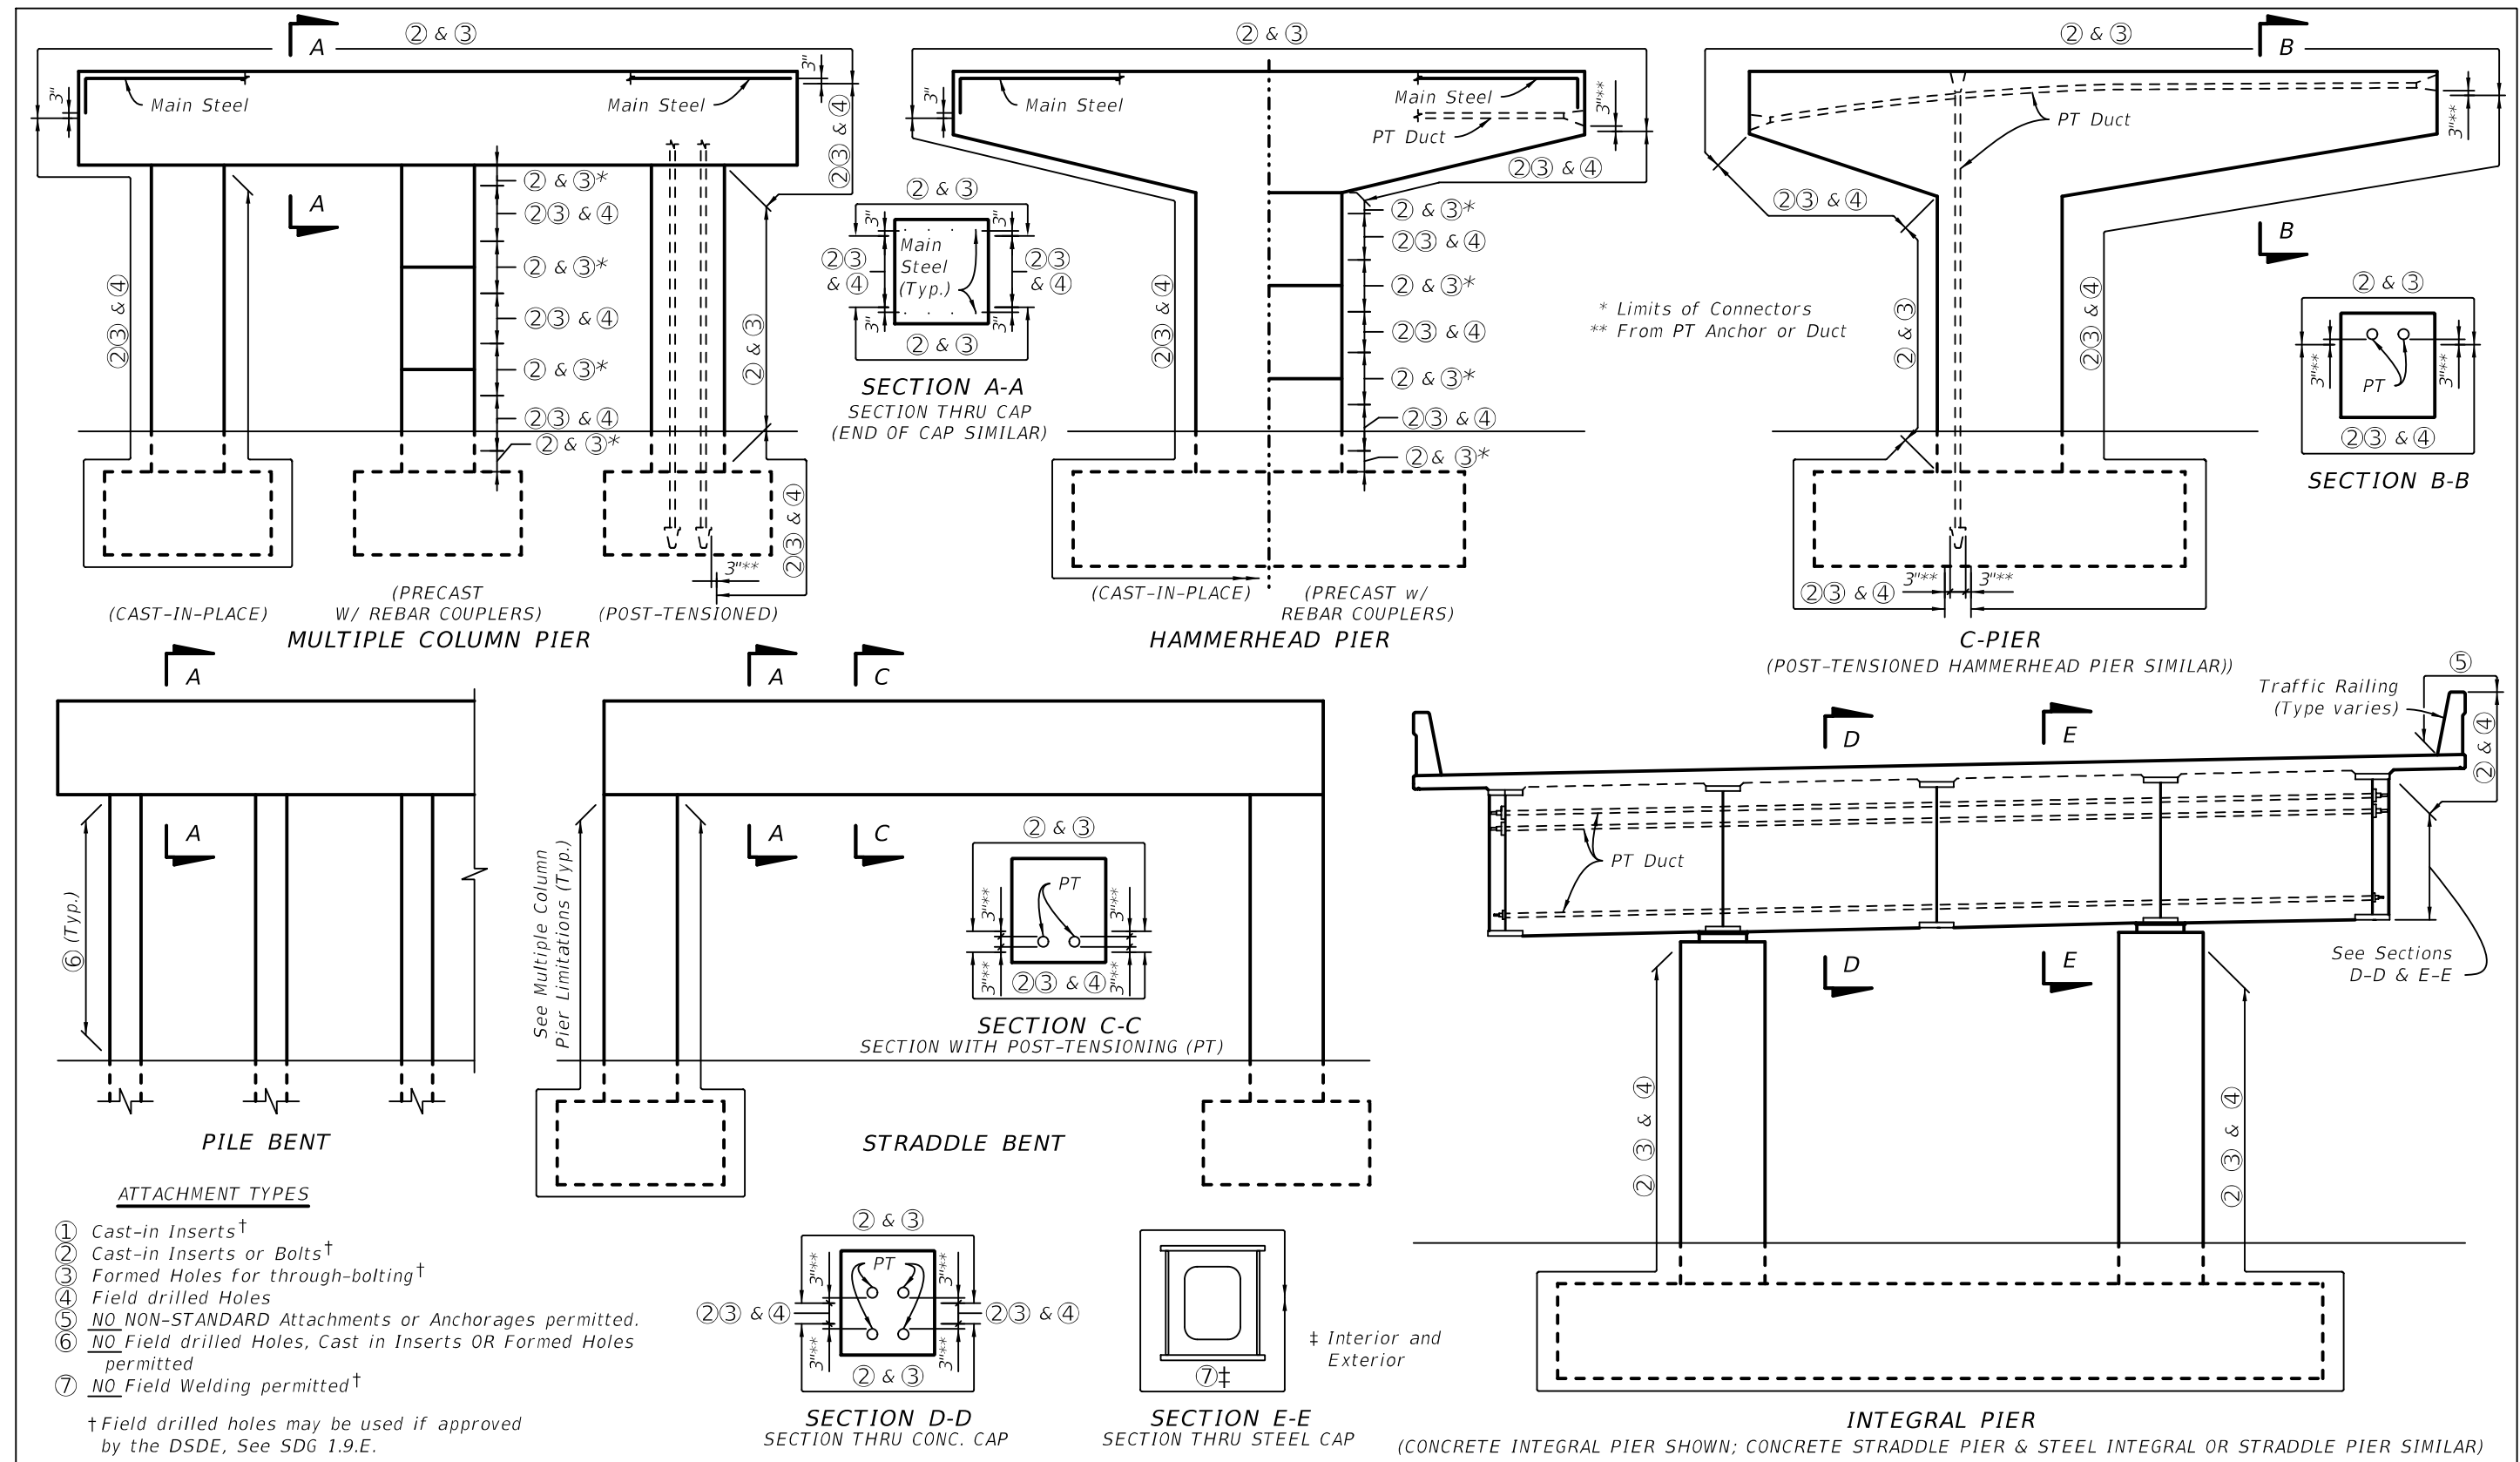

**ALLOWABLE CONNECTION TYPES FOR MISCELLANEOUS ATTACHMENTS - SUPERSTRUCTURES**

