




LEGEND:

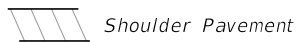


THREE THRU LANES - APPROACH AUXILIARY LANE
(Shown Without Shoulder Gutter)

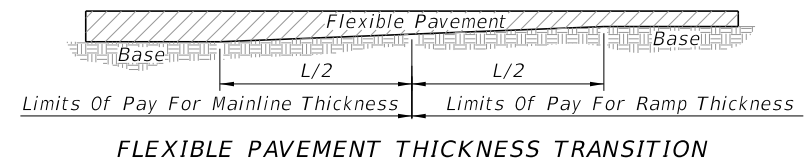


DETAIL "A"

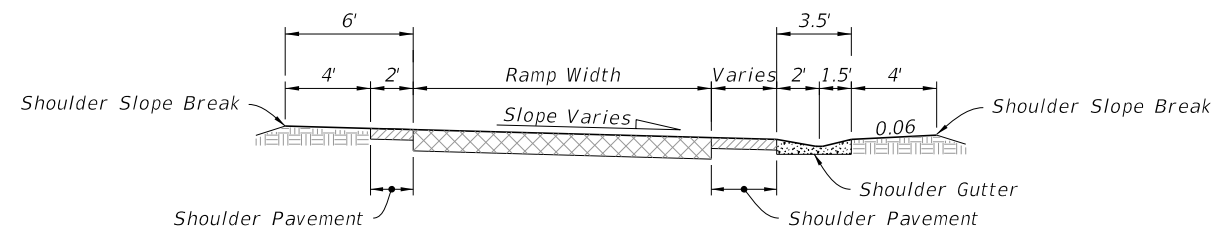

SECTION A-A

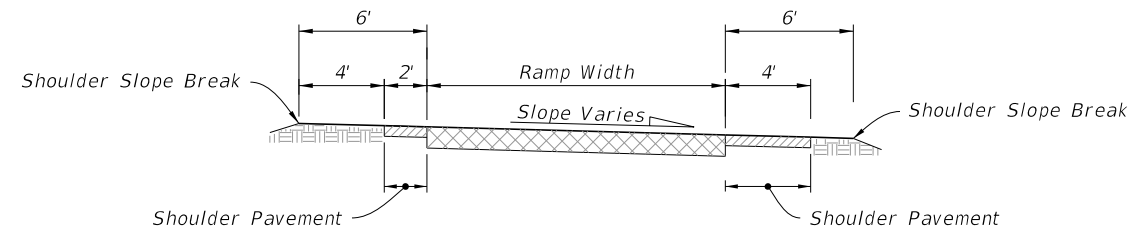

SECTION B-B

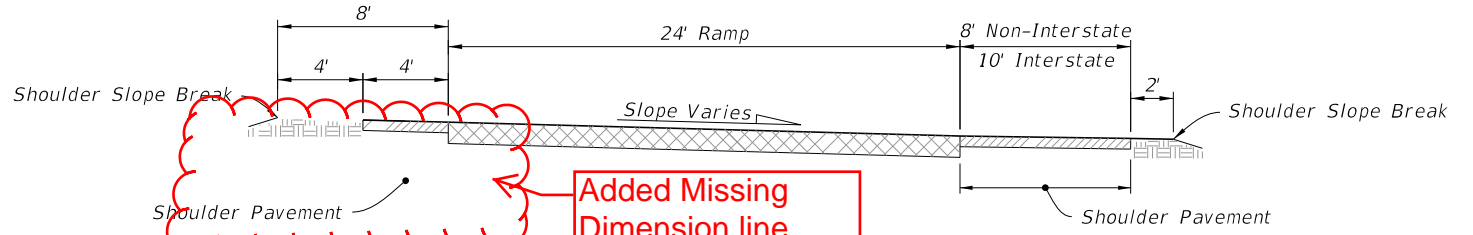


SECTION C-C

Added Missing Dimension line


TWO LANE RAMPS - EXIT TERMINALS

10/16/2017 7:51:20 AM

LAST REVISION 11/01/17	DESCRIPTION:		FY 2018-19 STANDARD PLANS	RAMP TERMINALS	INDEX	SHEET
					000-525	2 of 5

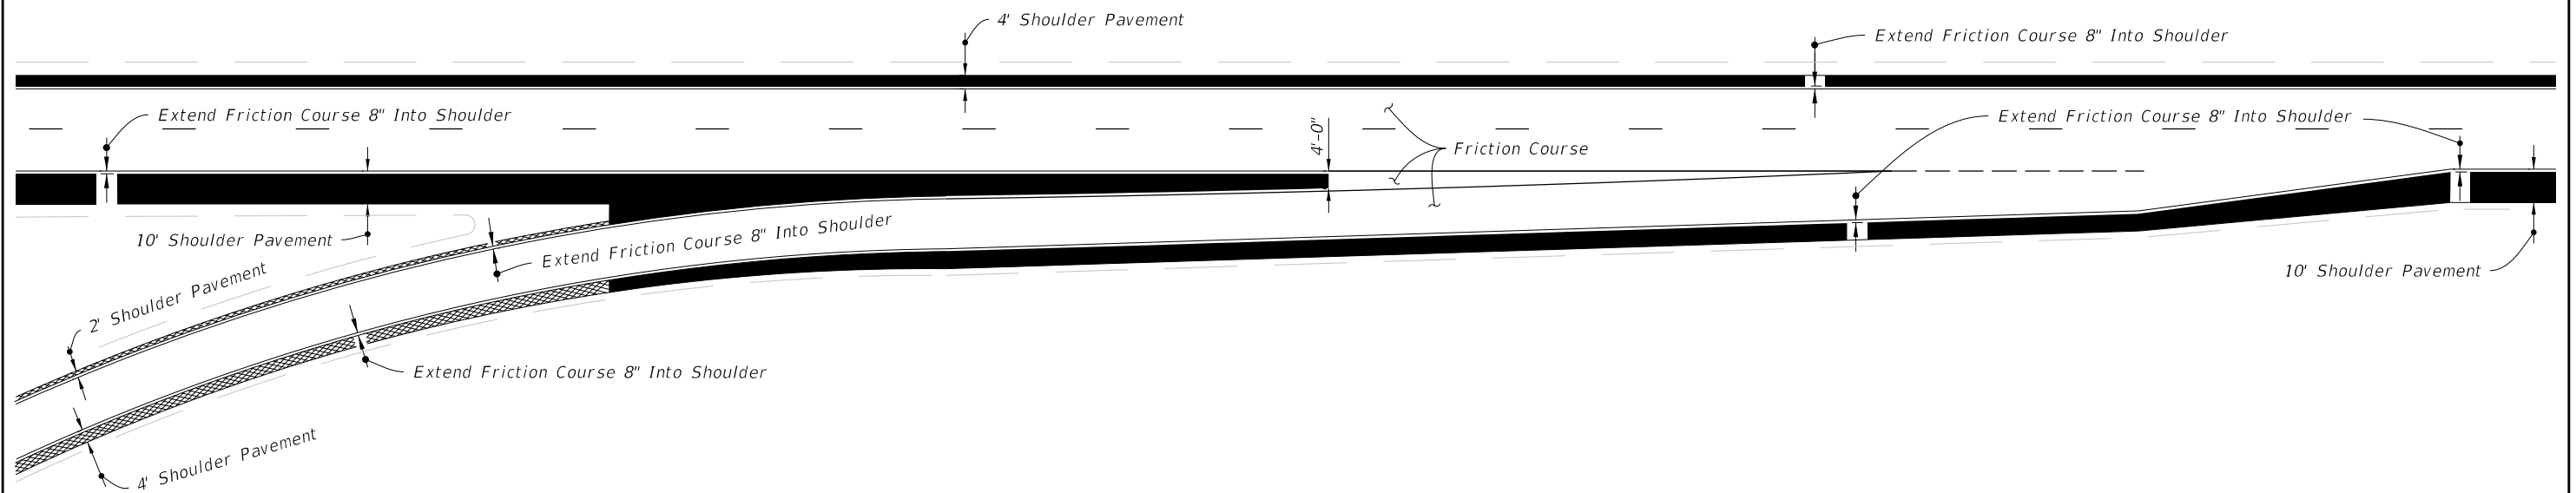

TAPER - TYPE ENTRANCE
(Shown Without Shoulder Gutter)

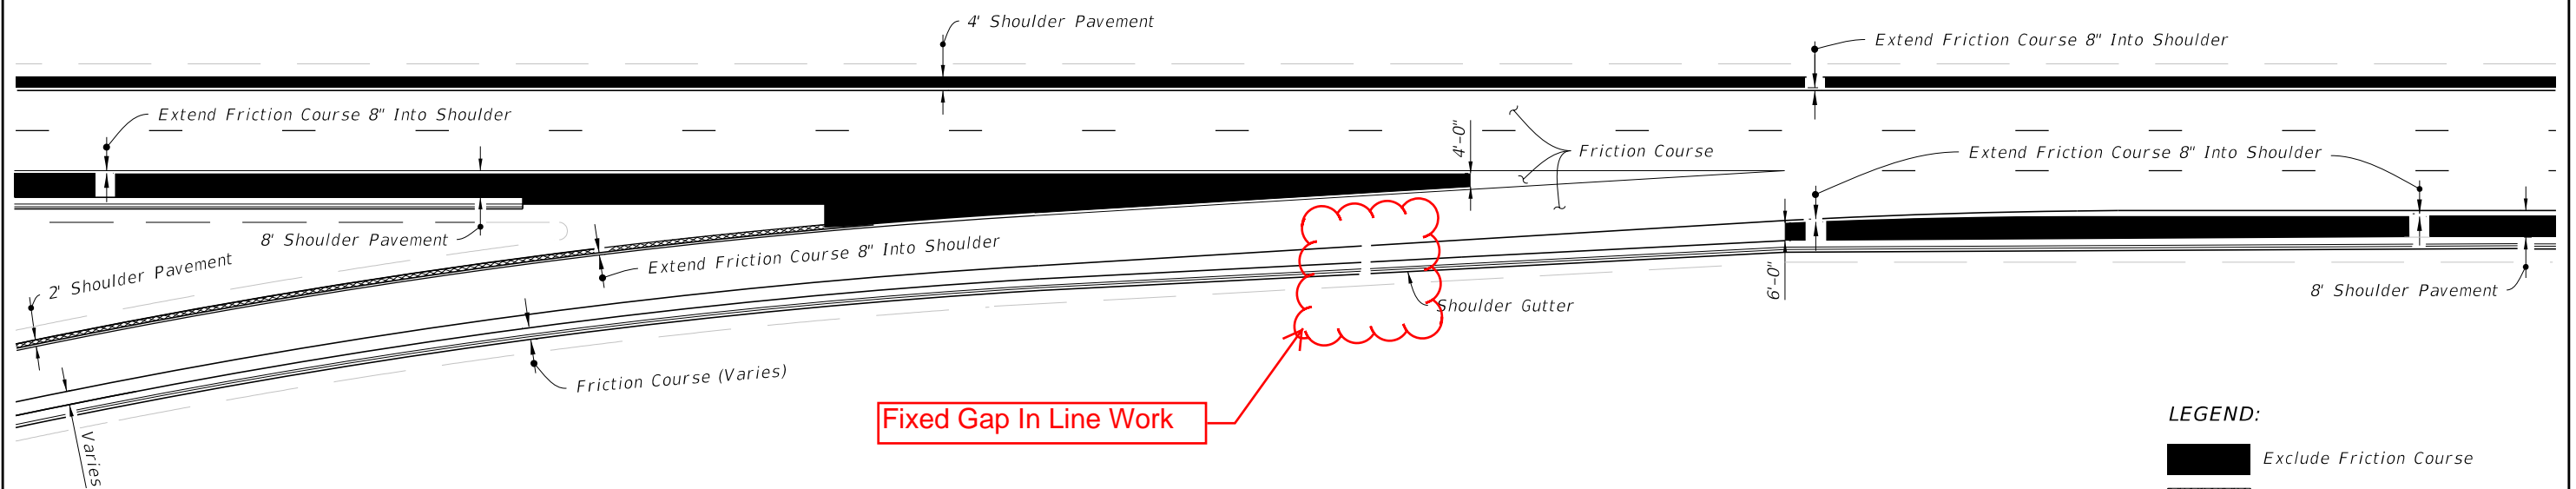

PARALLEL - TYPE ENTRANCE
(Shown With Shoulder Gutter)

Fixed Gap In Line Work

LEGEND:

- Exclude Friction Course
- Friction Course Optional

ENTRANCE TERMINALS - FRICTION COURSE LOCATION (FOR FLEXIBLE PAVEMENT)

10/16/2017 7:51:21 AM

LAST REVISION 11/01/17	REVISION	DESCRIPTION:	FY 2018-19 STANDARD PLANS	RAMP TERMINALS	INDEX 000-525	SHEET 5 of 5
---------------------------	----------	--------------	------------------------------	----------------	------------------	-----------------